





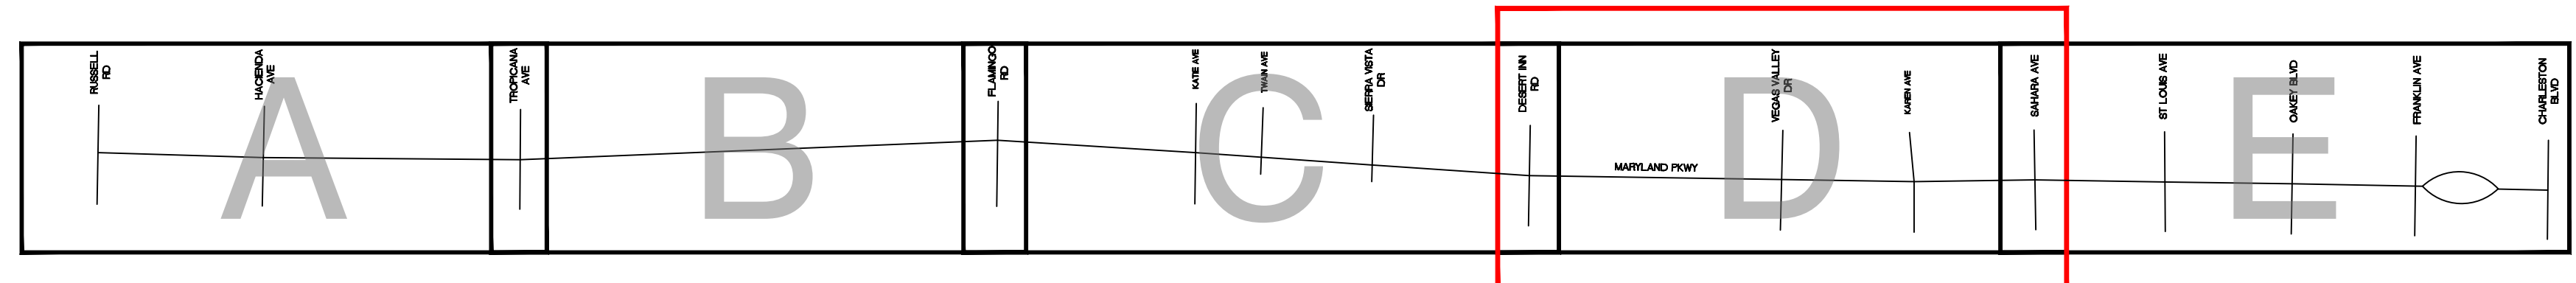



# EXHIBIT D

## MARYLAND PKWY - DESERT INN RD TO SAHARA AVE

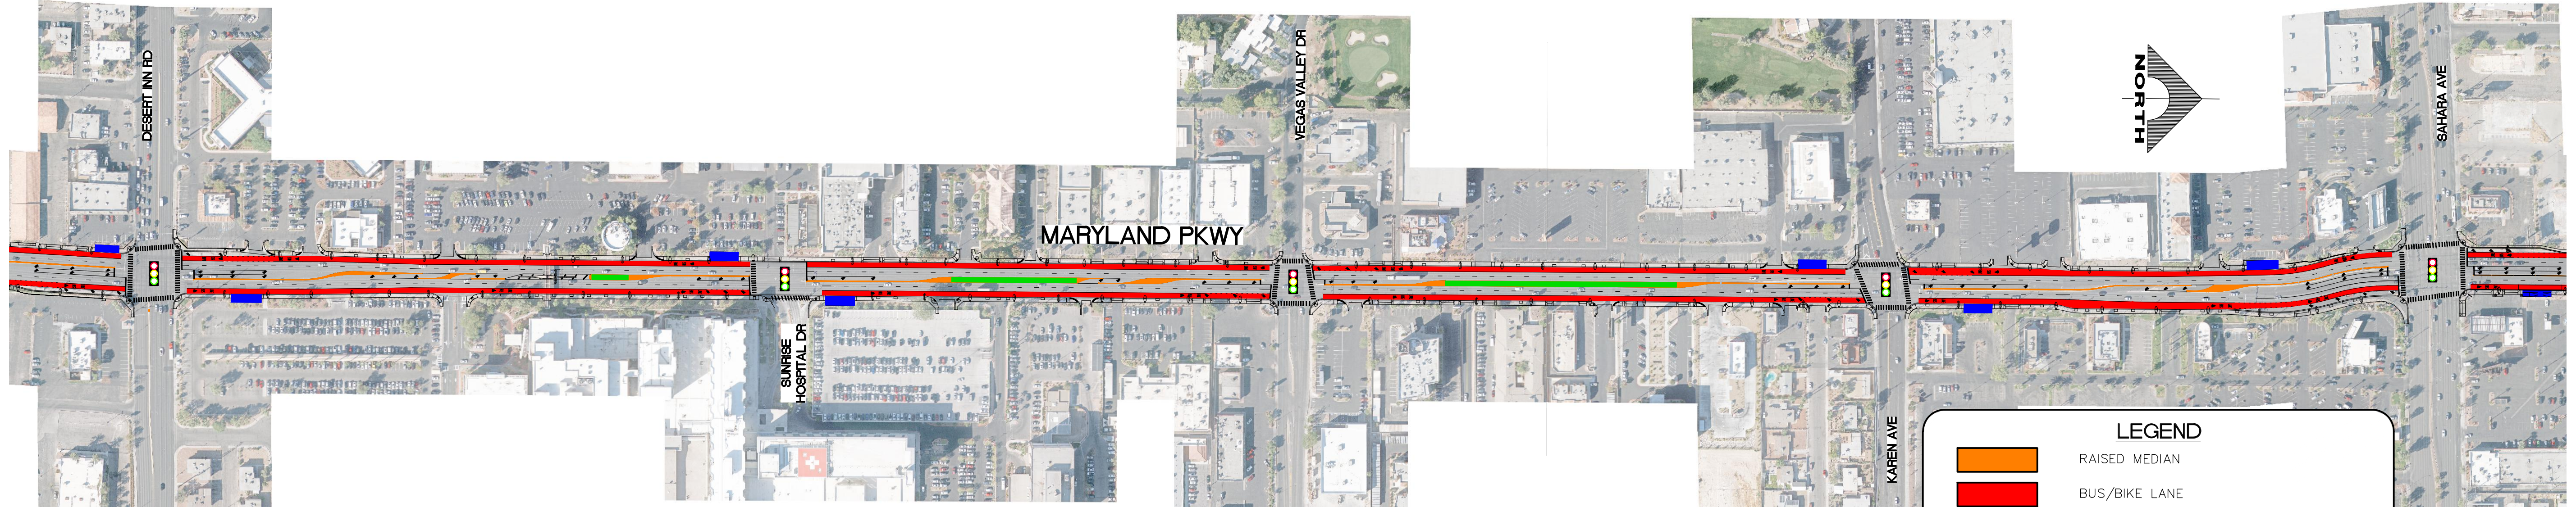

**LEGEND**

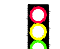-  RAISED MEDIAN
-  BUS/BIKE LANE
-  TRANSIT SHELTER
-  DECORATIVE ROCK IN MEDIAN
-  EXISTING TRAFFIC SIGNAL
-  PROPOSED TRAFFIC SIGNAL