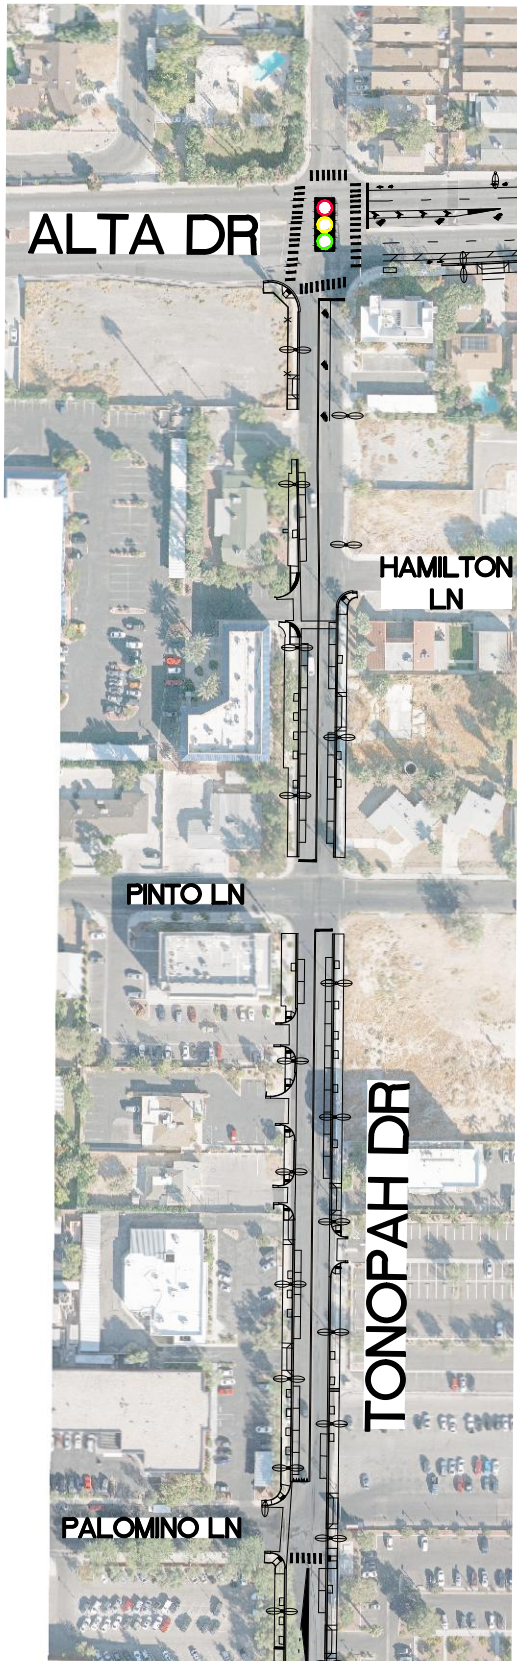








EXHIBIT H

TONOPAH DR - WELLNESS WAY TO ALTA DR WELLNESS WAY - TONOPAH DR TO SHADOW LN



LEGEND

	RAISED MEDIAN
	BUS/BIKE LANE
	TRANSIT SHELTER
	DECORATIVE ROCK IN MEDIAN
	EXISTING TRAFFIC SIGNAL
	PROPOSED TRAFFIC SIGNAL

